




GROUND FLOOR PLAN

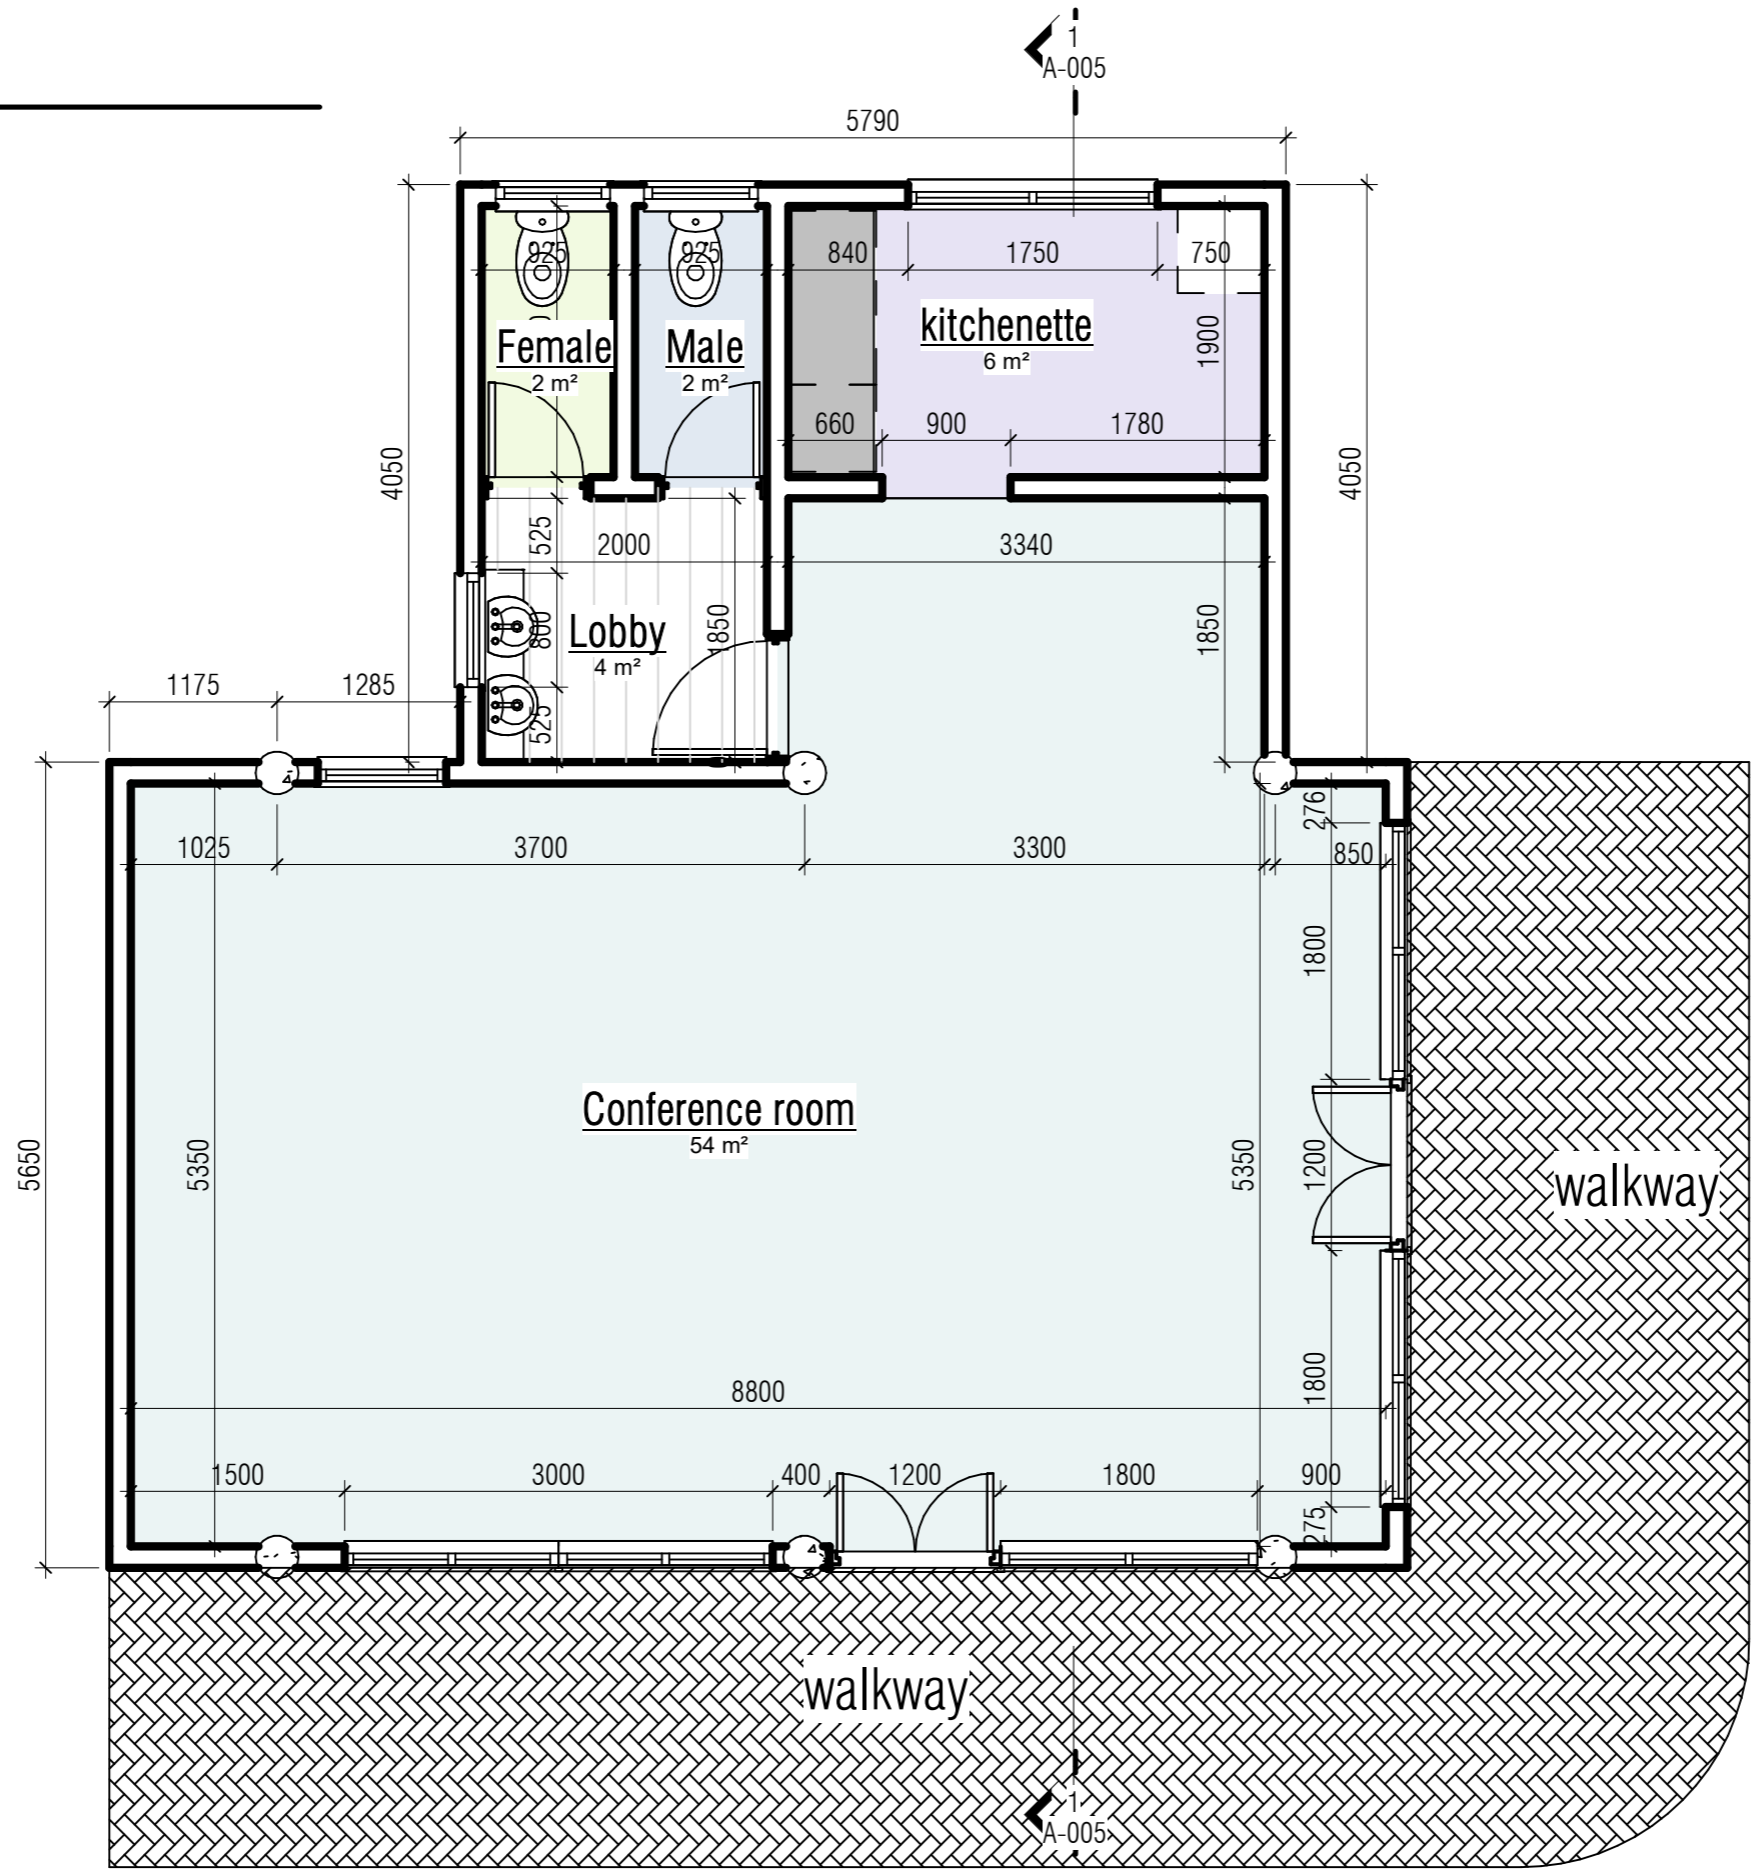



1

Ground Floor Plan

1:75 RE: A-002 / 1


ROOF PLAN

 

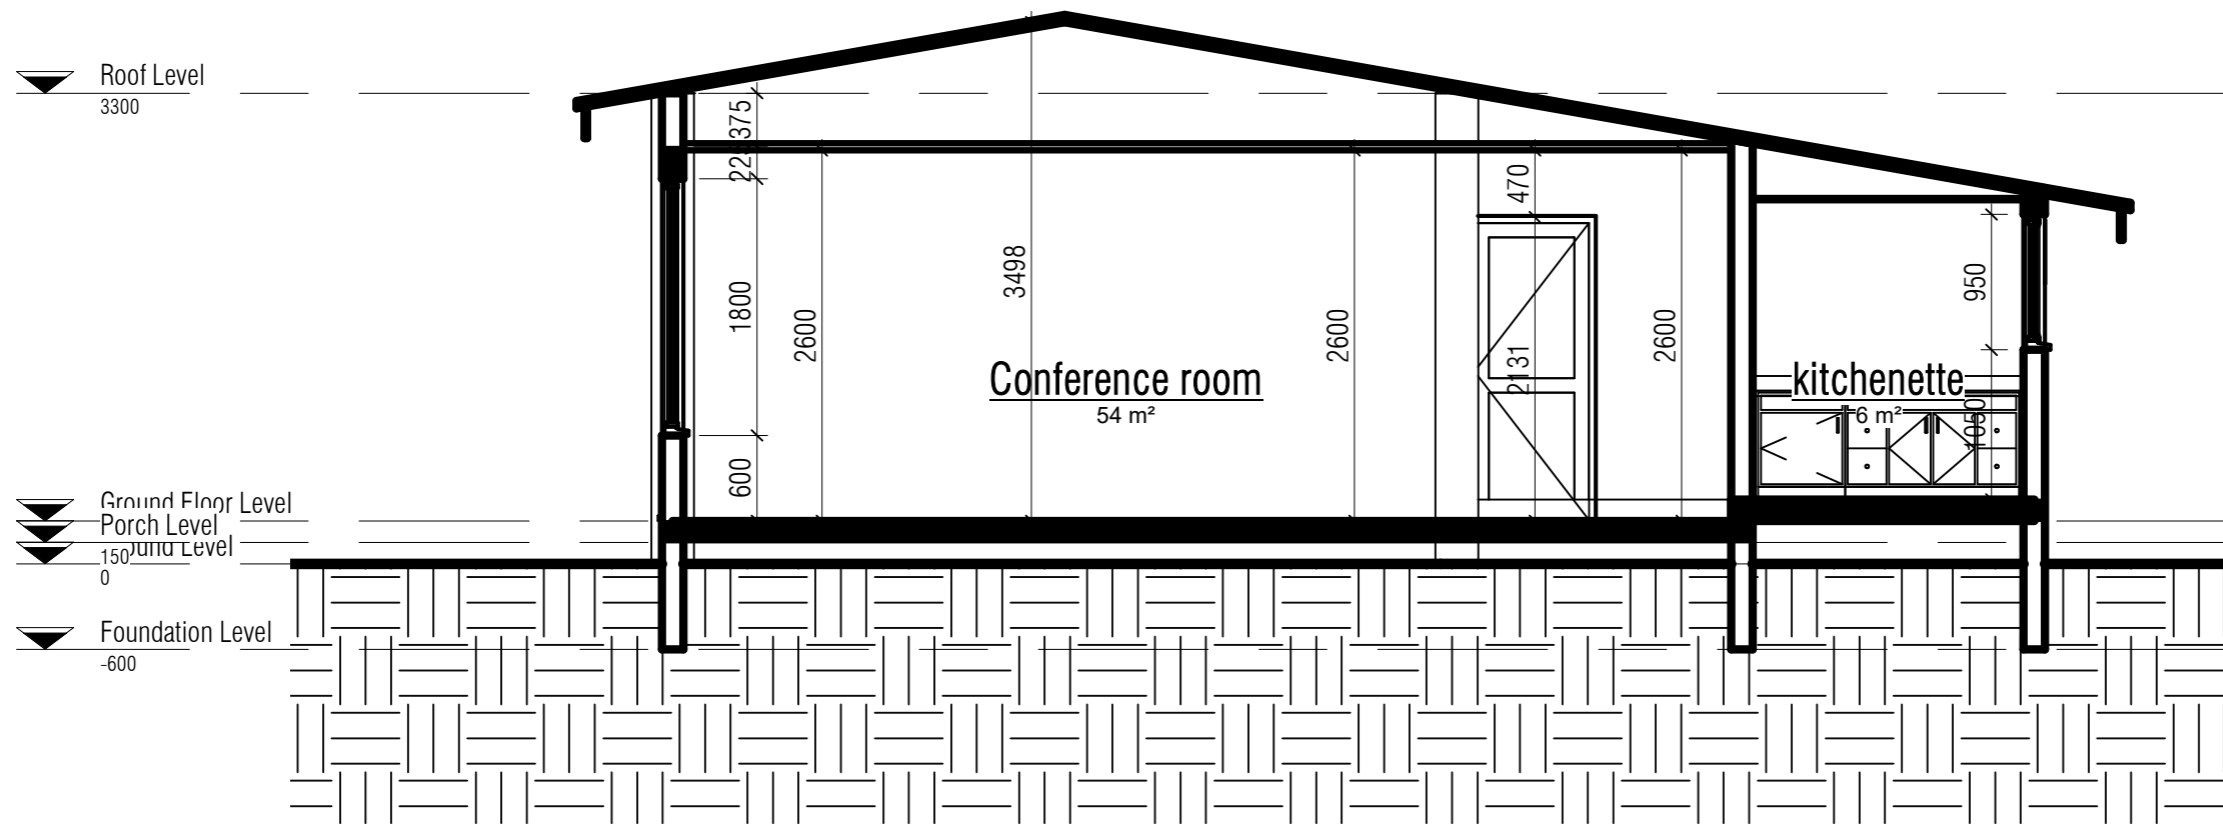


1 Section 11
1 : 75

FRONT & RIGHT ELEVATION

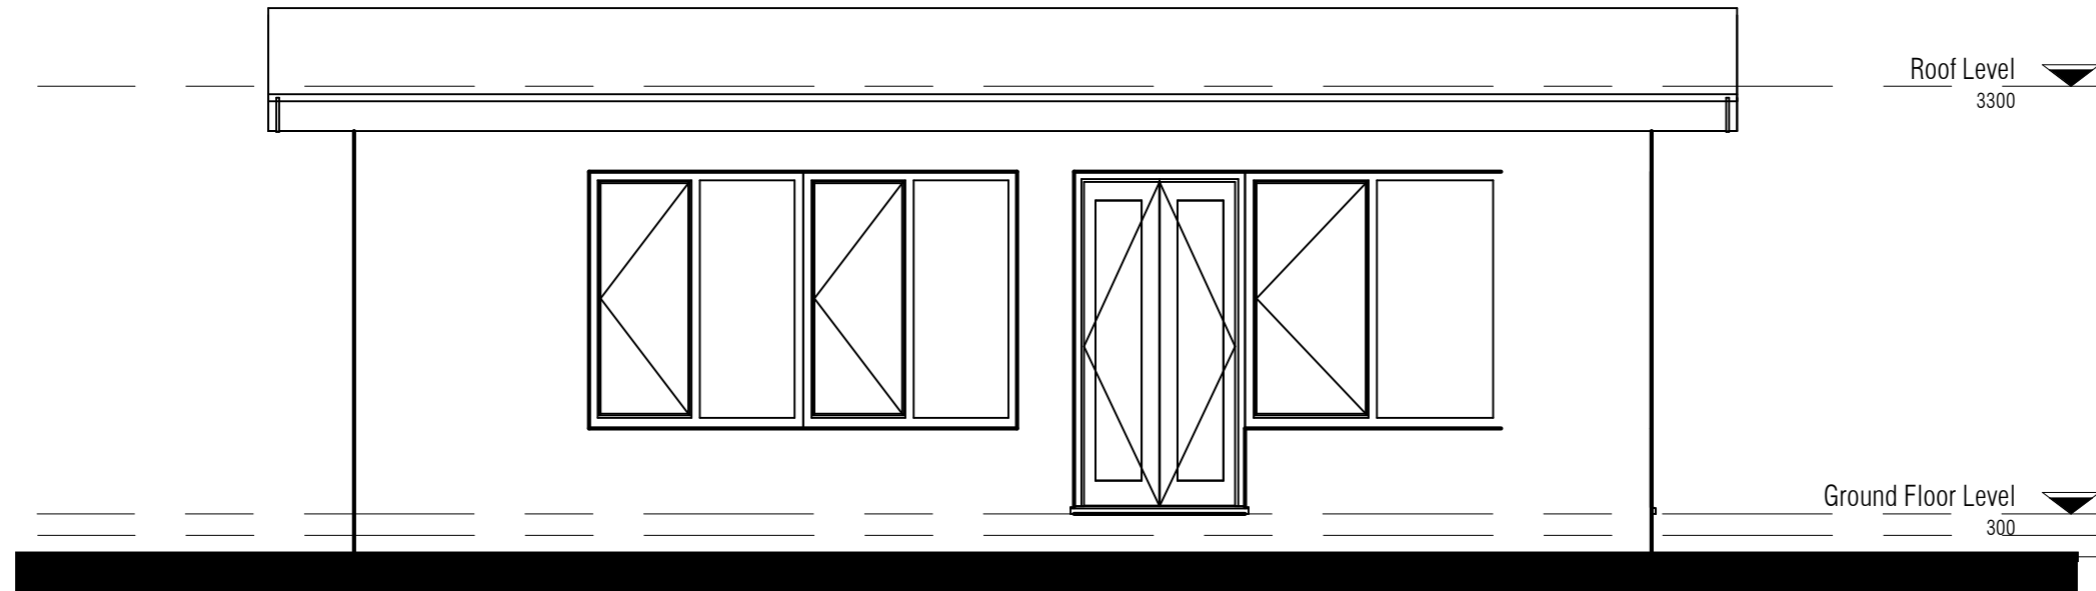


1 FRONT ELEVATION
1:75 RE:A-006/

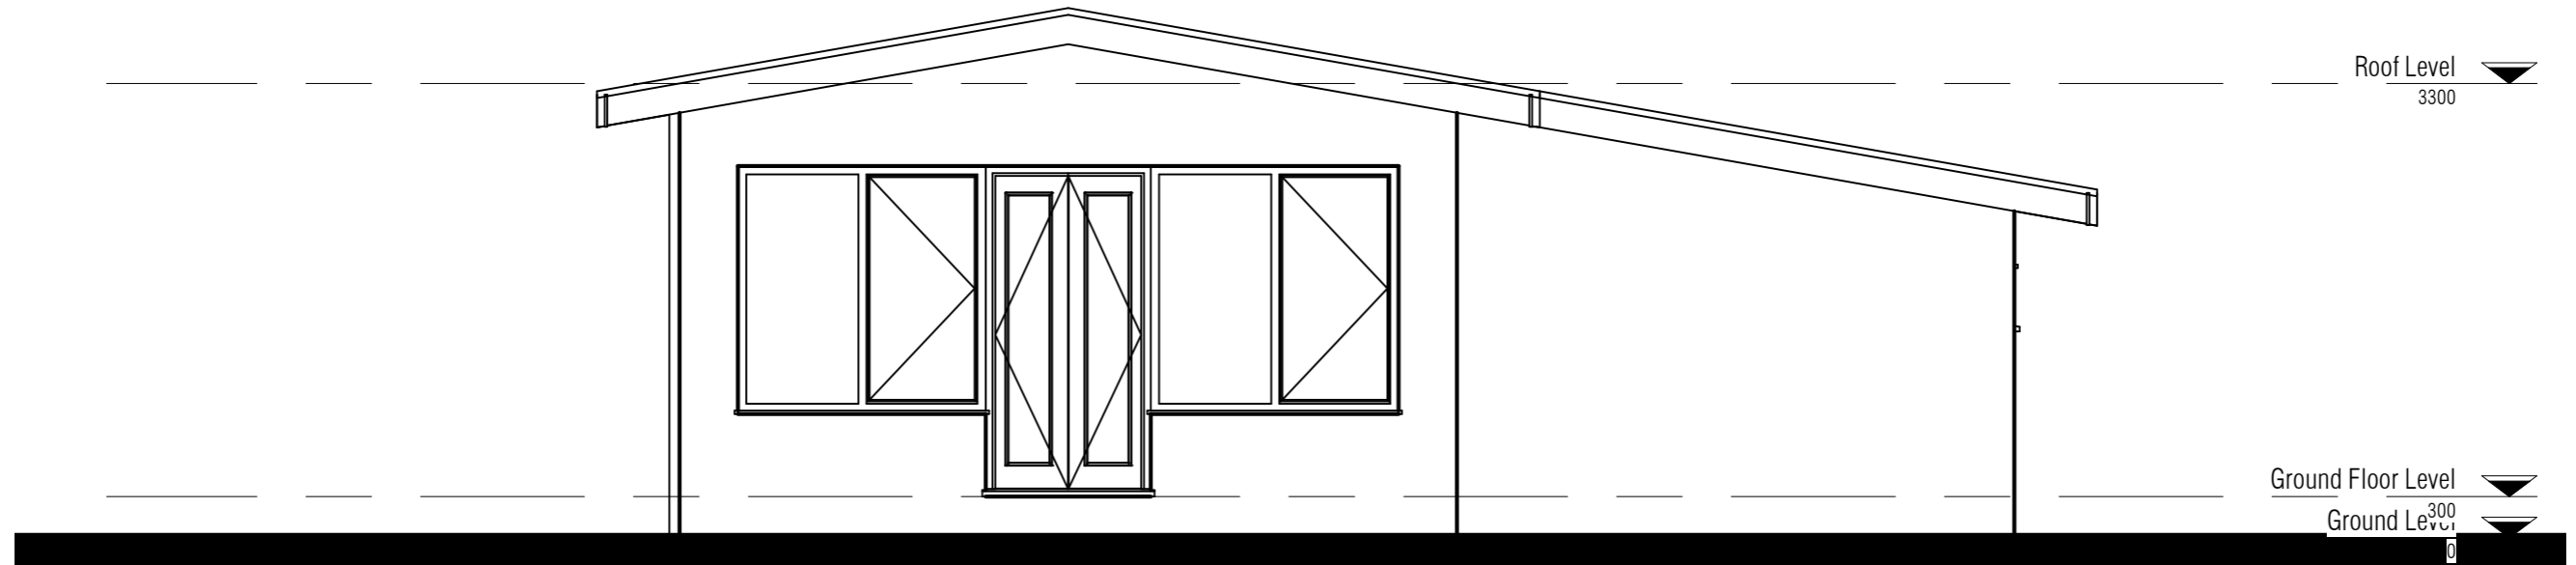


2 RIGHT SIDE ELEVATION
1:75 RE:A-006/

BACK & LEFT SIDE ELEVATION

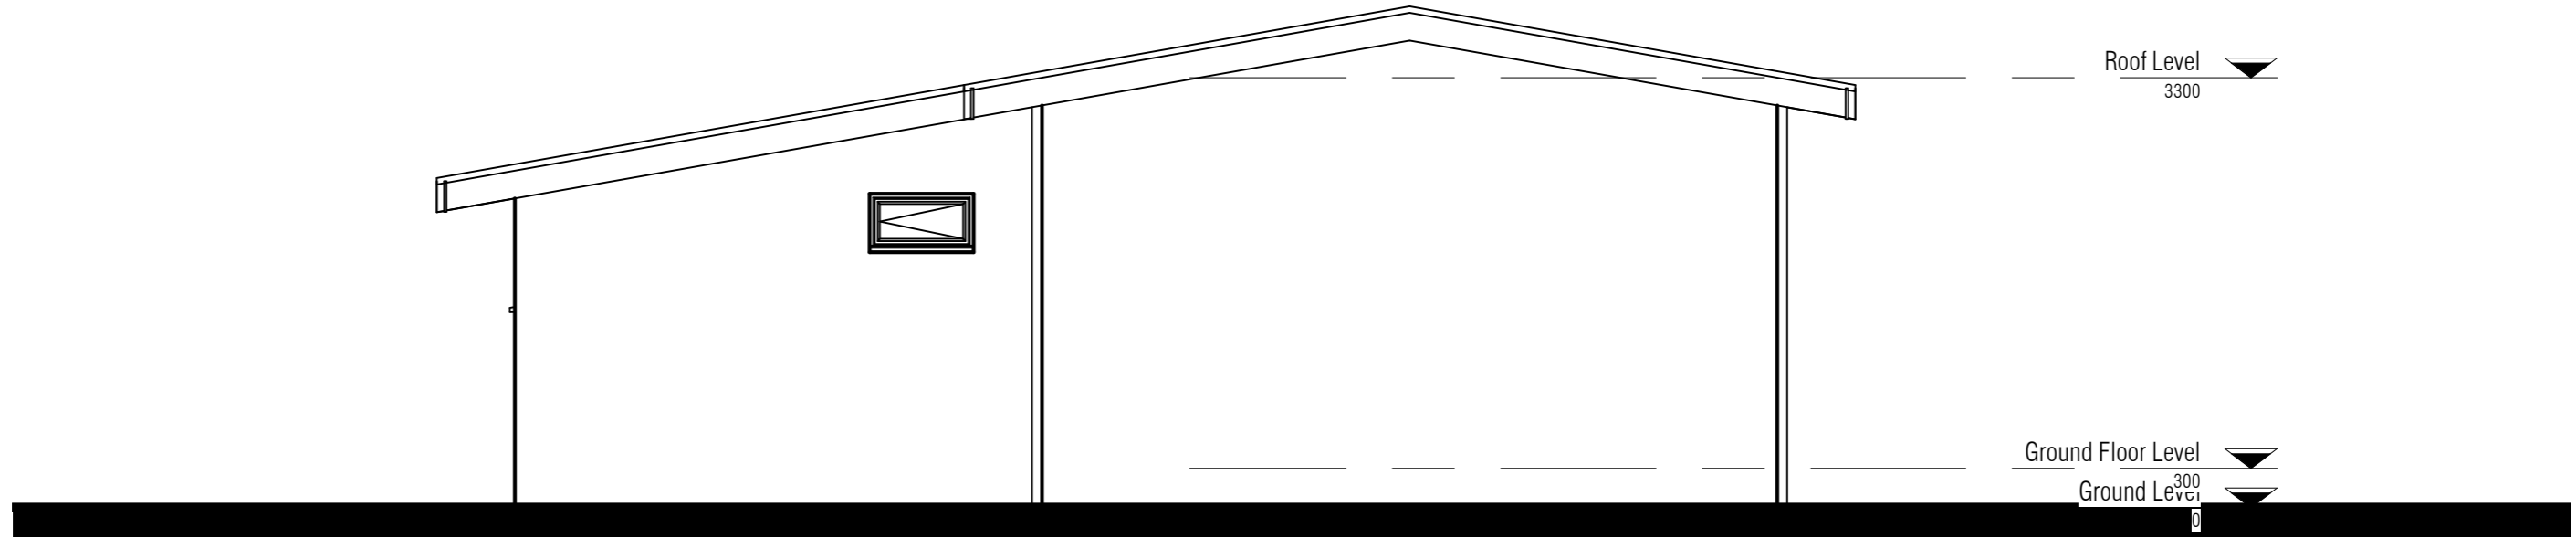

1 LEFT SIDE ELEVATION

1:75 RE:A-007 /

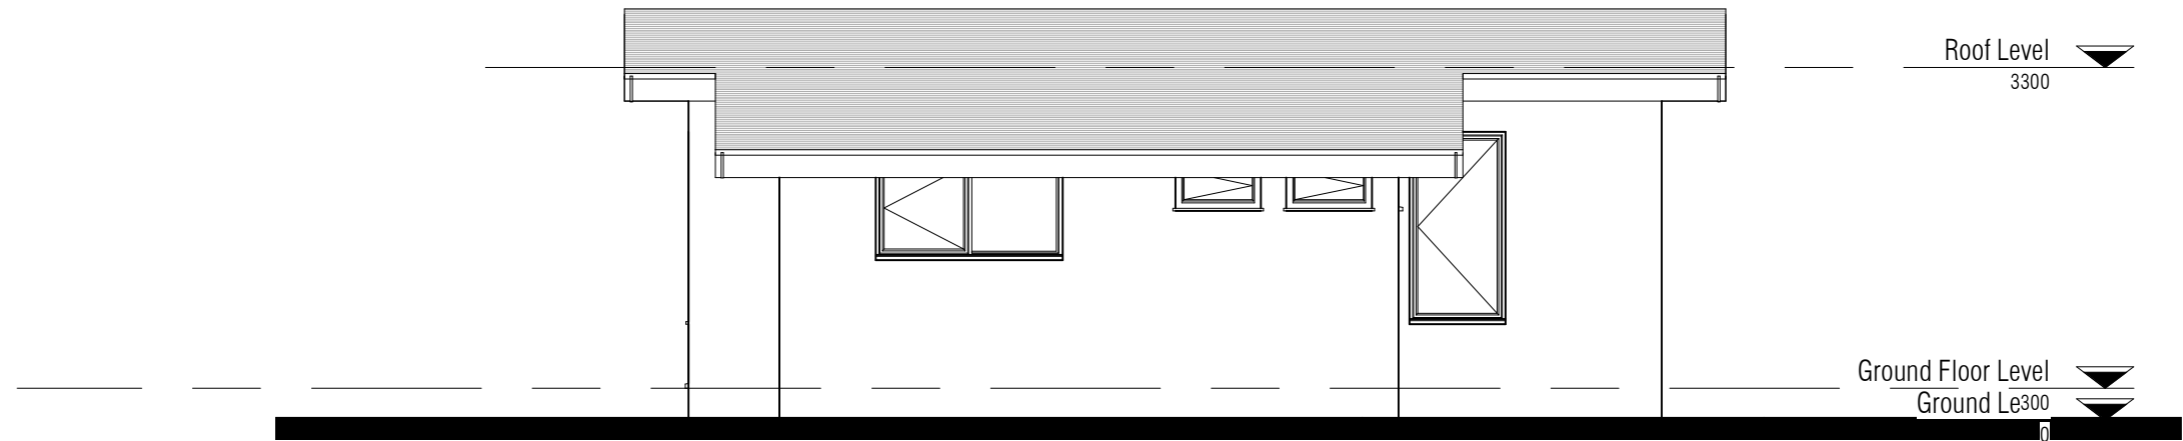

2 BACK ELEVATION


1:100 RE:A-007 /







GROUND FLOOR PLAN

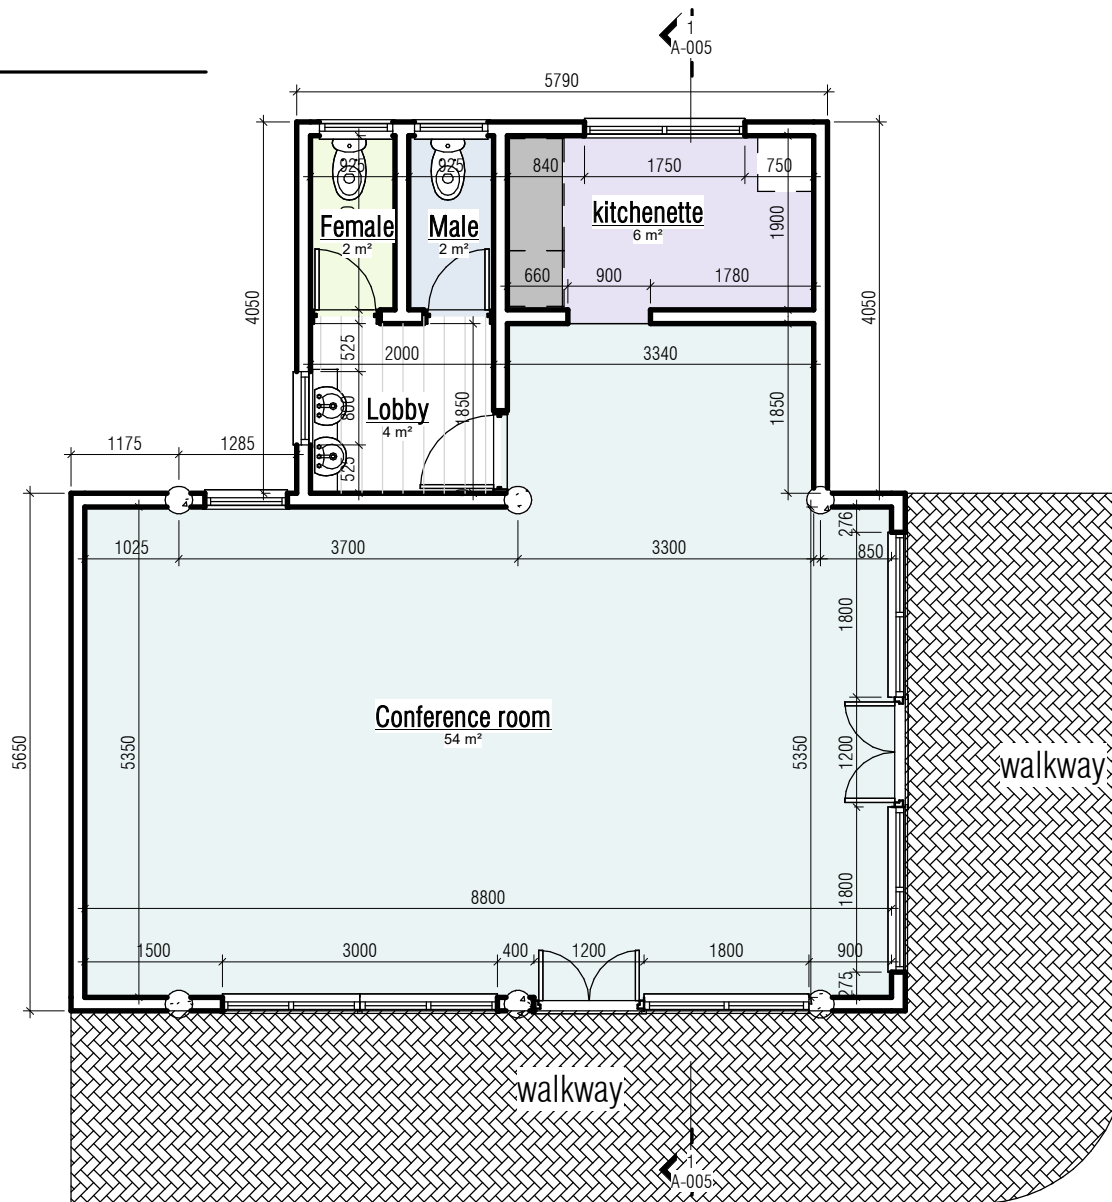


1 Ground Floor Plan
1 : 75 RE: A-002 / 1

Working Drawings


PROPOSED Conference room

A-002

ROOF PLAN

 


SECTION A-A & B-B

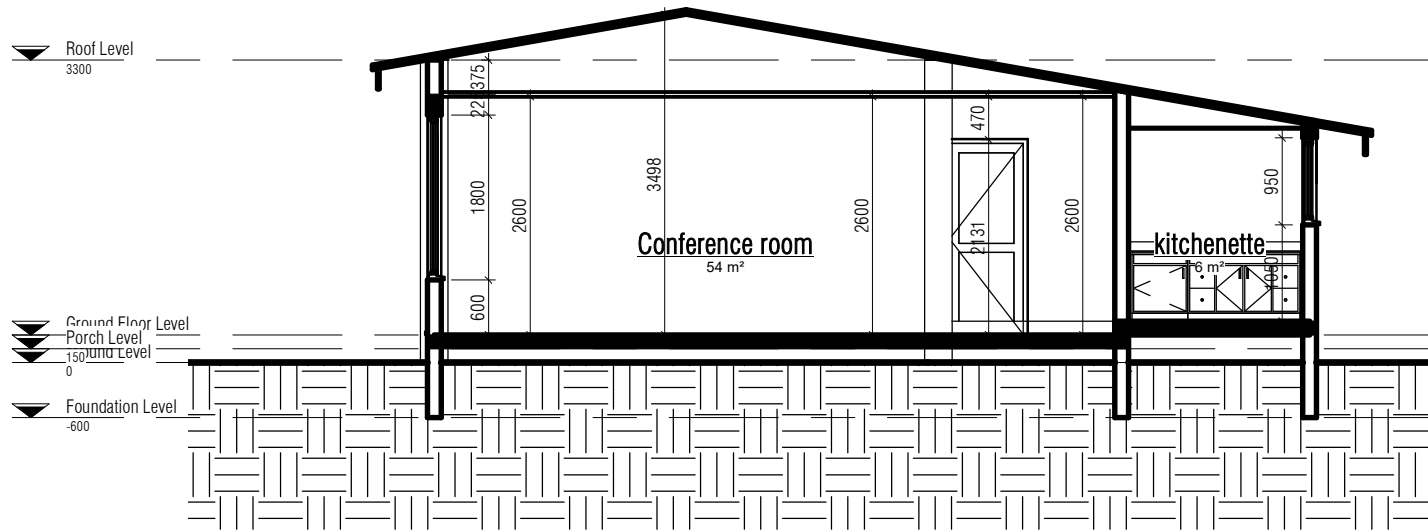


1 Section 11
1 : 75

FRONT & RIGHT ELEVATION

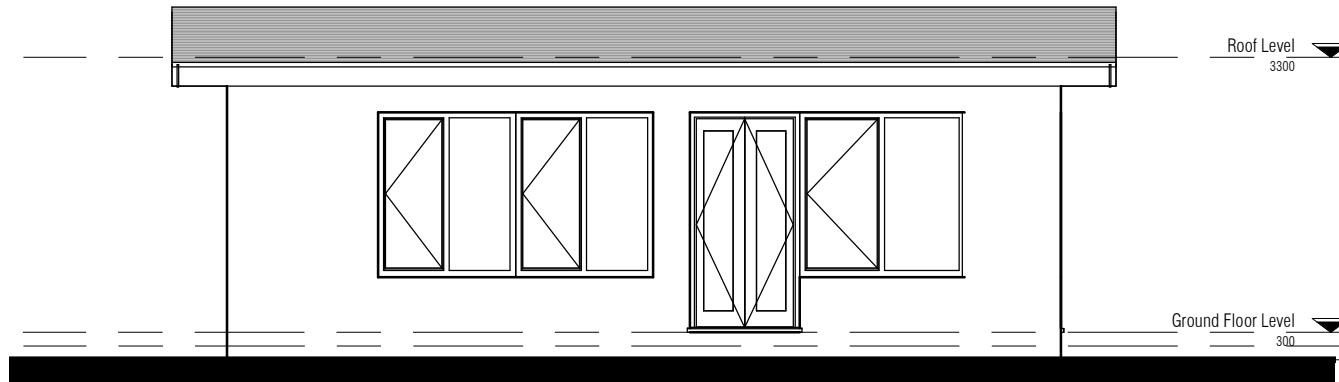

1 FRONT ELEVATION
1:75 RE:A-006/

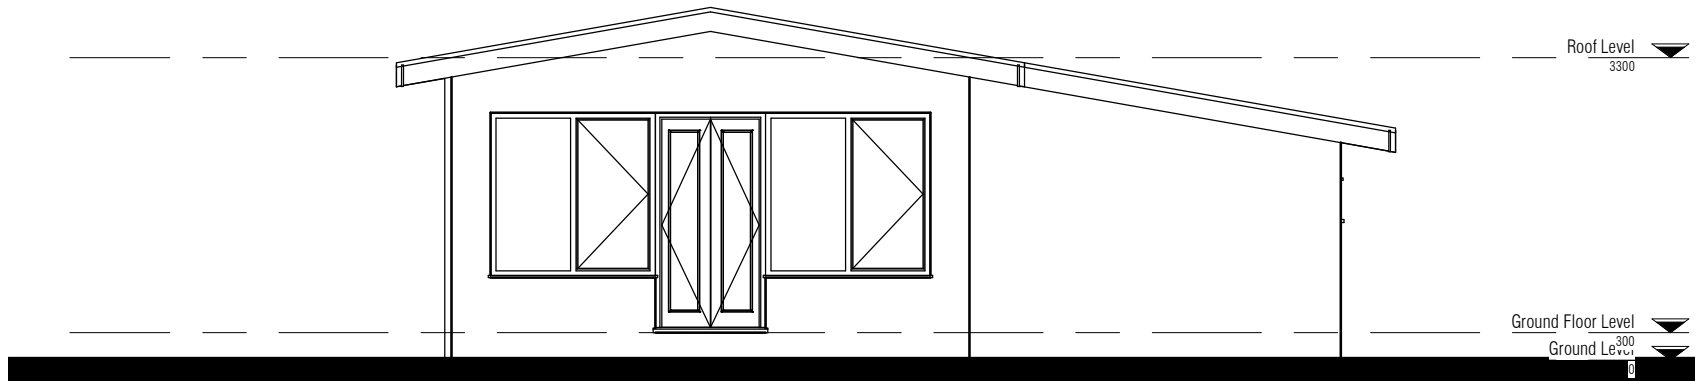

2 RIGHT SIDE ELEVATION
1:75 RE:A-006/


Working Drawings

PROPOSED Conference room

A-006


FEBRUARY, 2024

BACK & LEFT SIDE ELEVATION

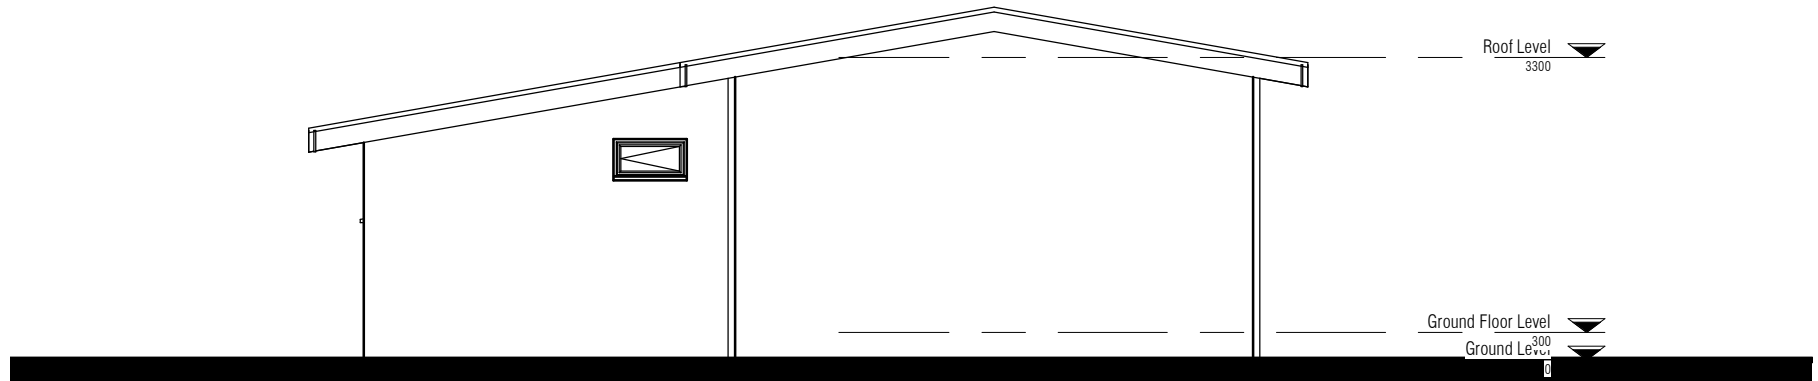


1 LEFT SIDE ELEVATION

1:75 RE: A-007 /

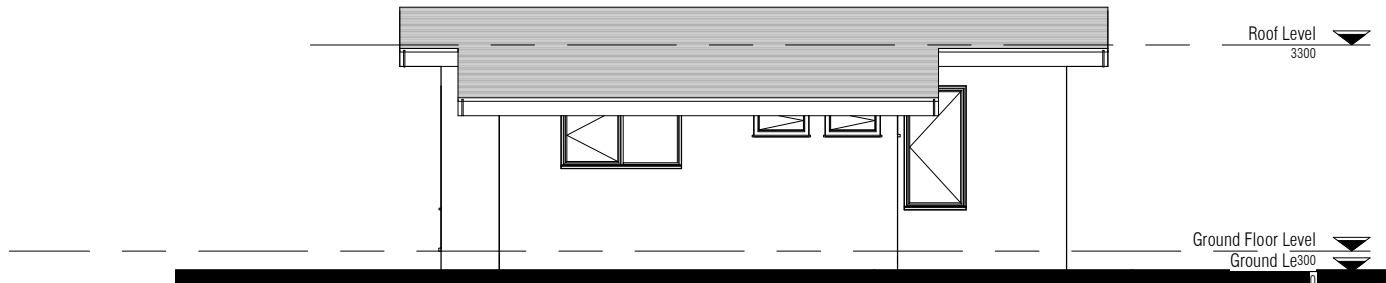

2 BACK ELEVATION

1:100 RE: A-007 /

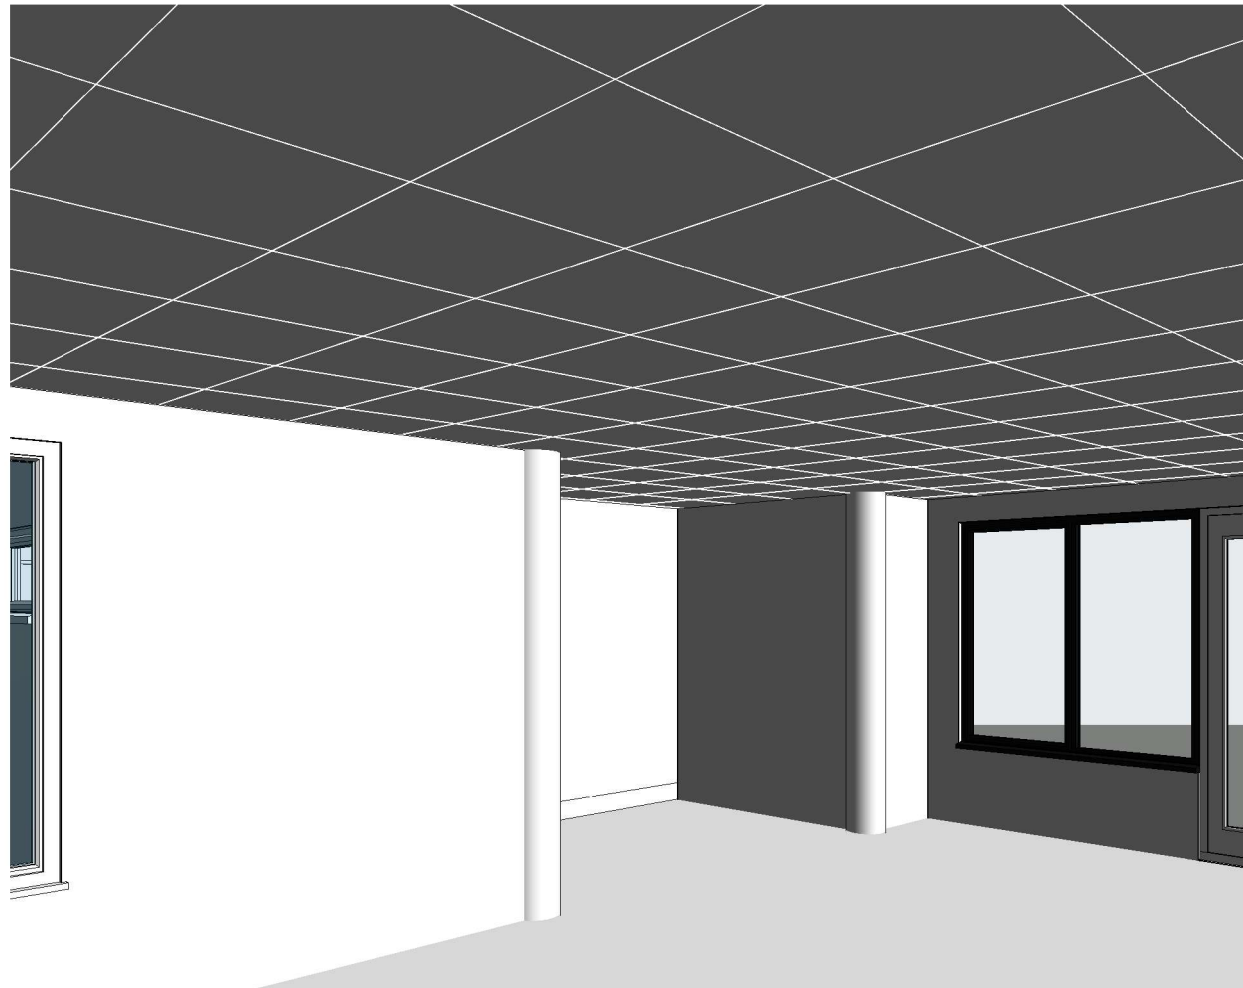

1

3D View 6

VIEW 02




Working Drawings

PROPOSED Conference room

A-016

FEBRUARY, 2024

VIEW 03

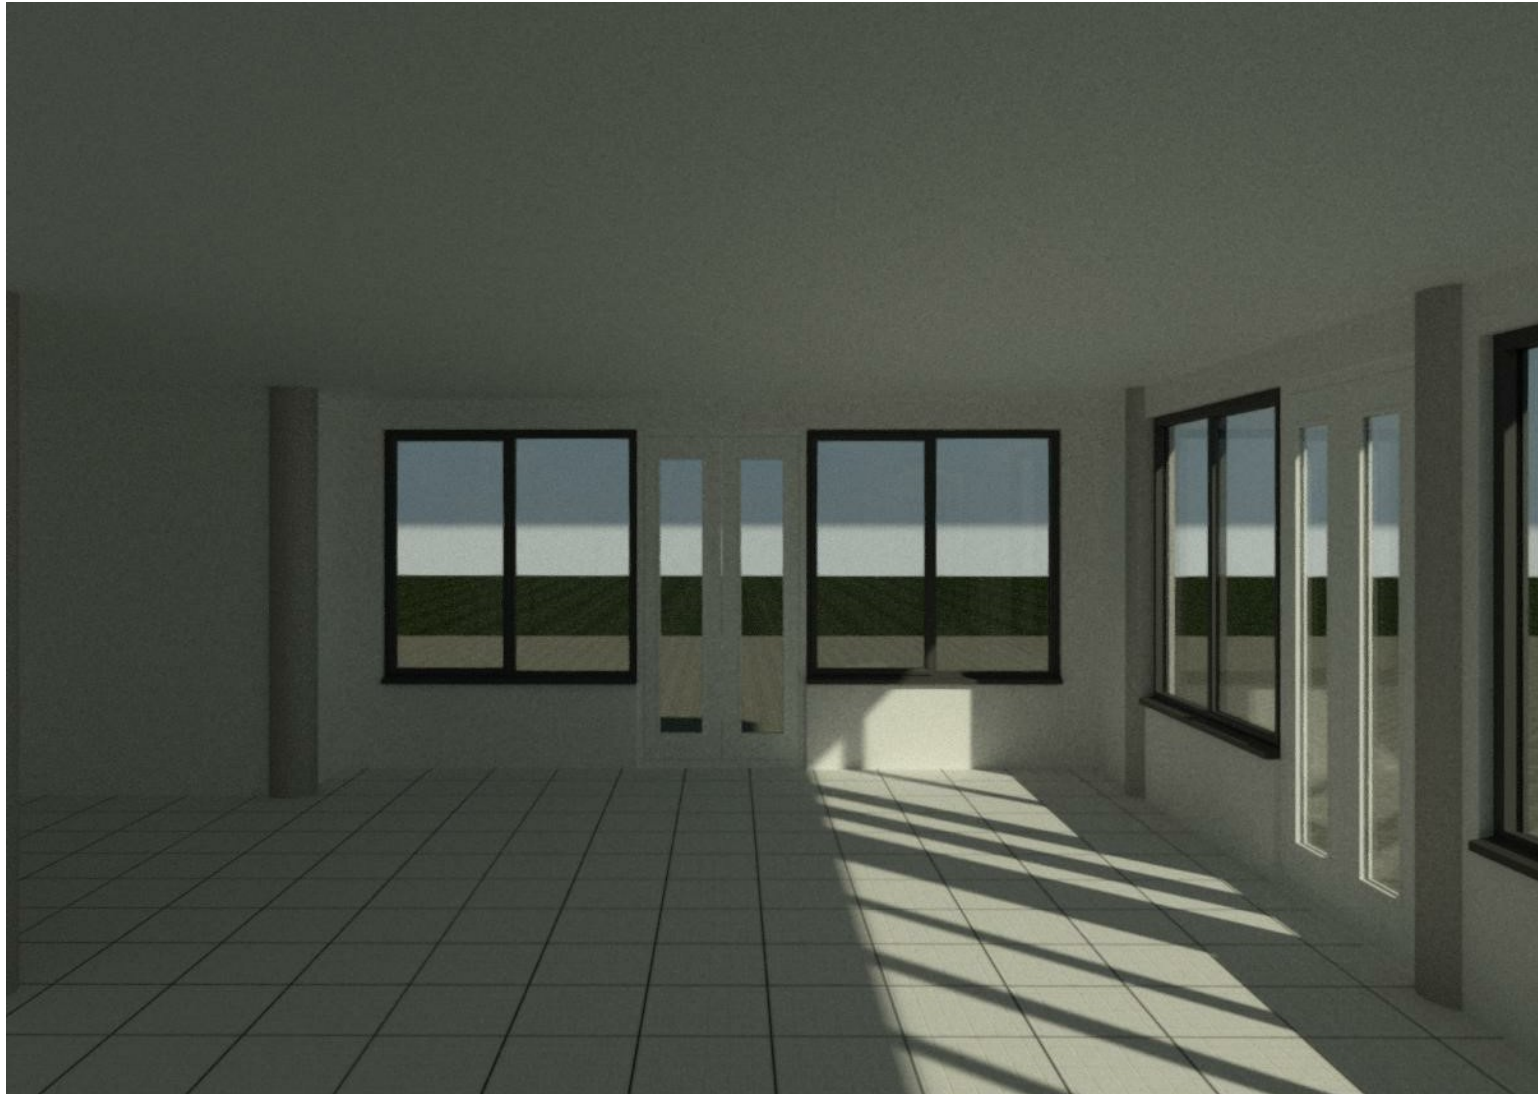


Working Drawings

PROPOSED Conference room

A-017

FEBRUARY, 2024

VIEW 04

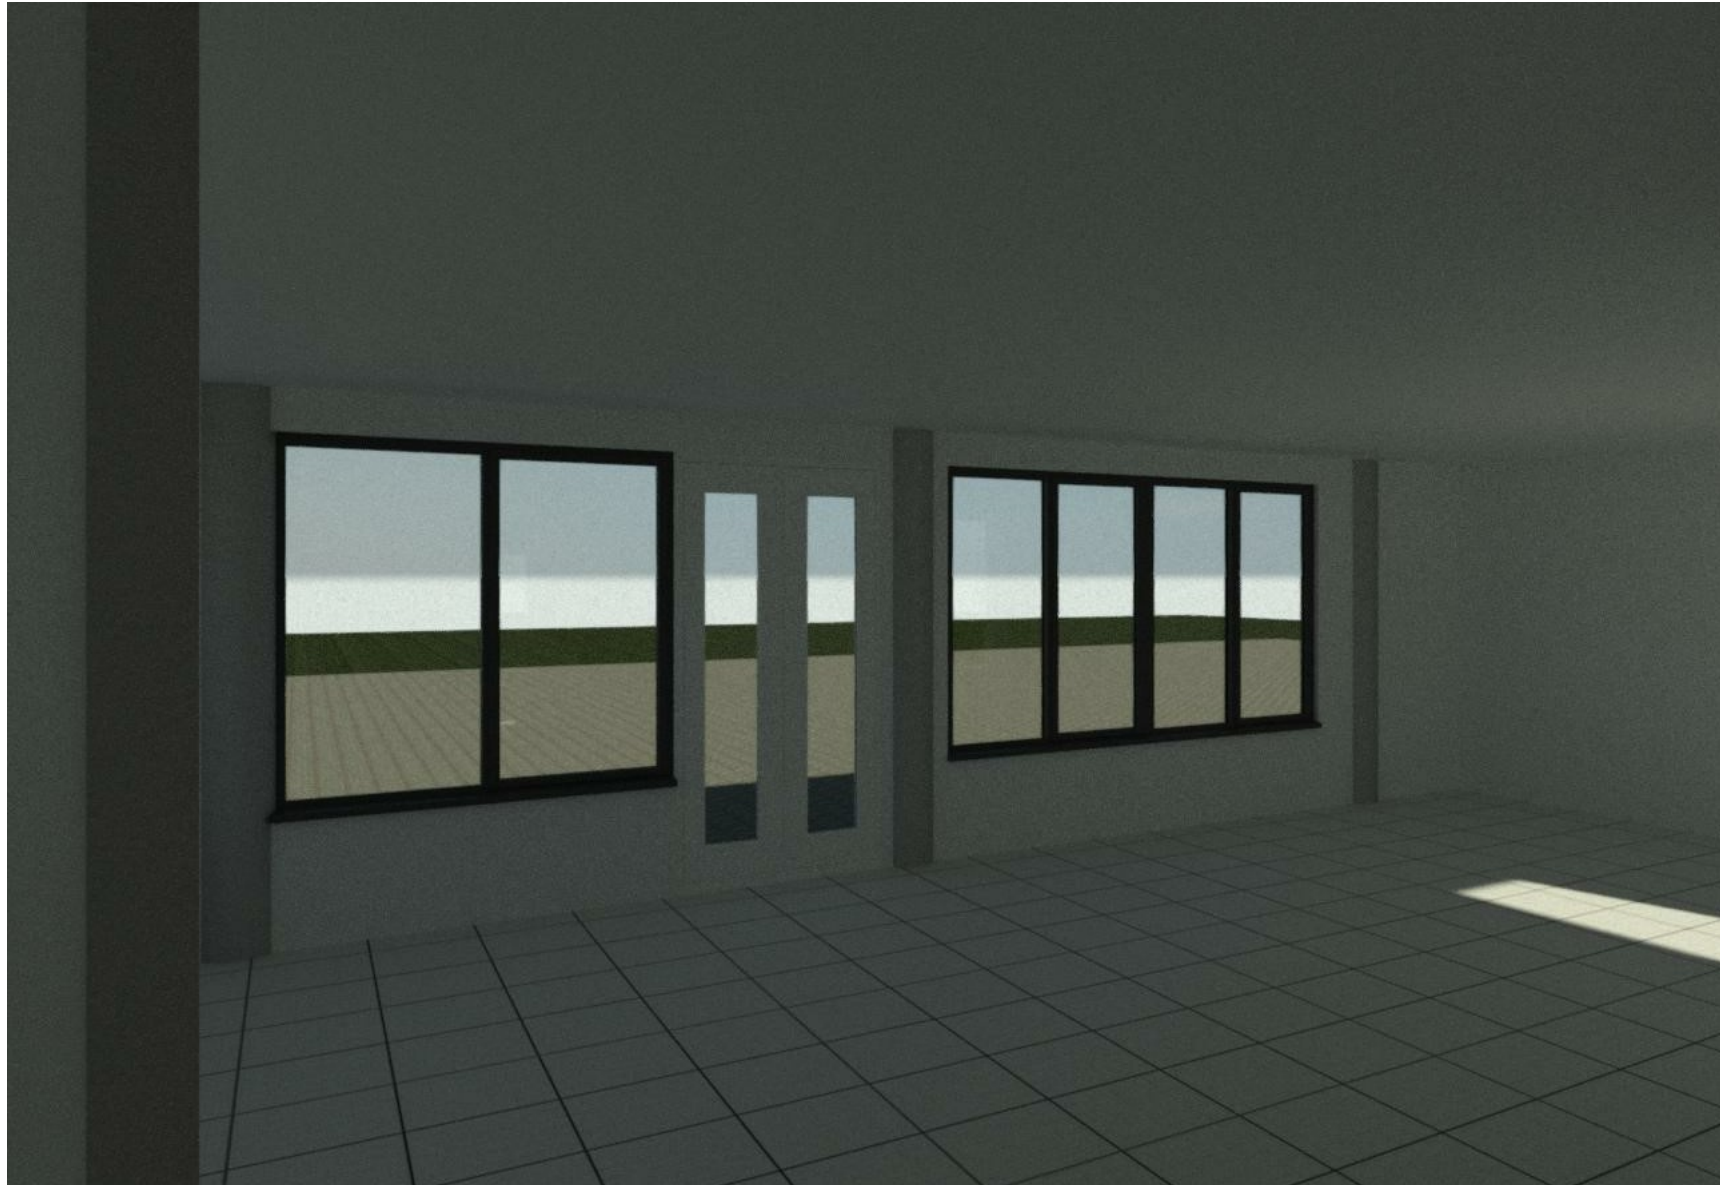

Working Drawings

PROPOSED Conference room

A-019

FEBRUARY, 2024